

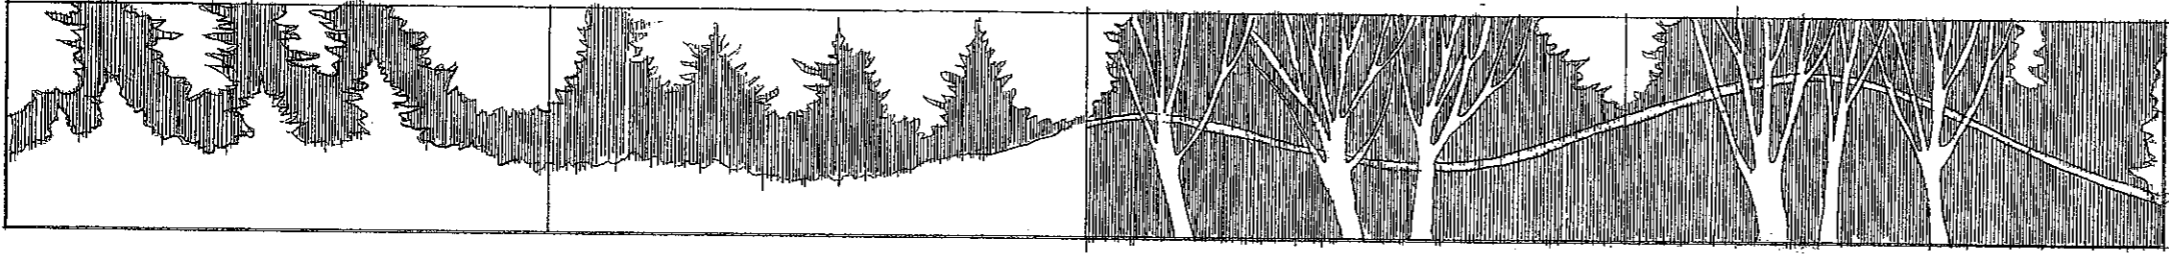
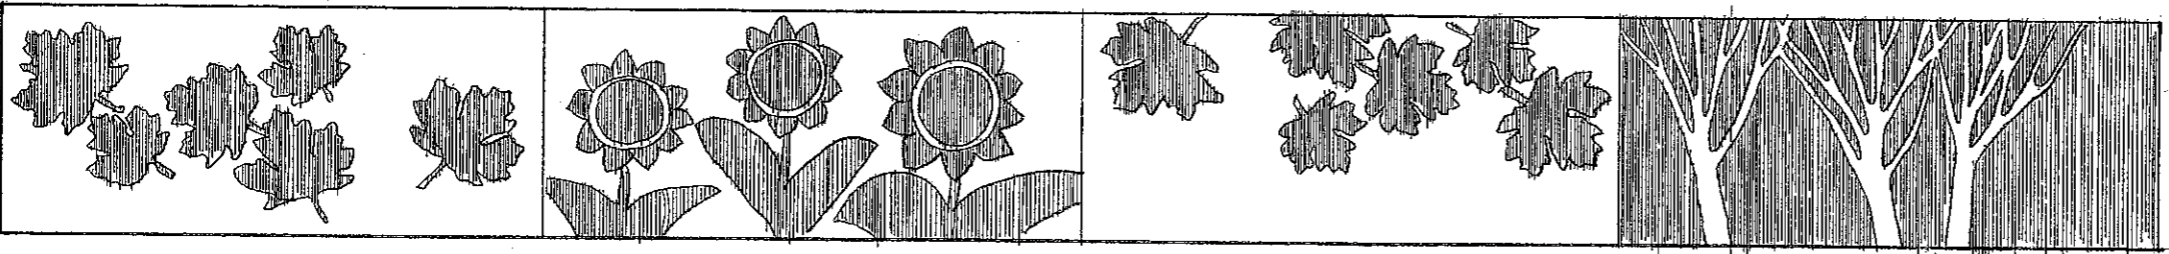



RECEIVED  
JUN 19 2007  
PUBLIC WORKS

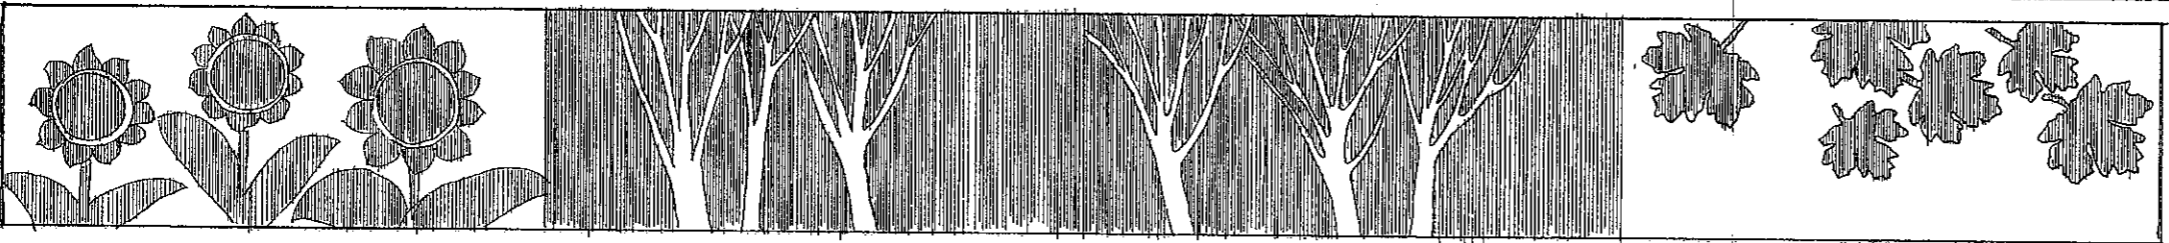

CONCEPT 1

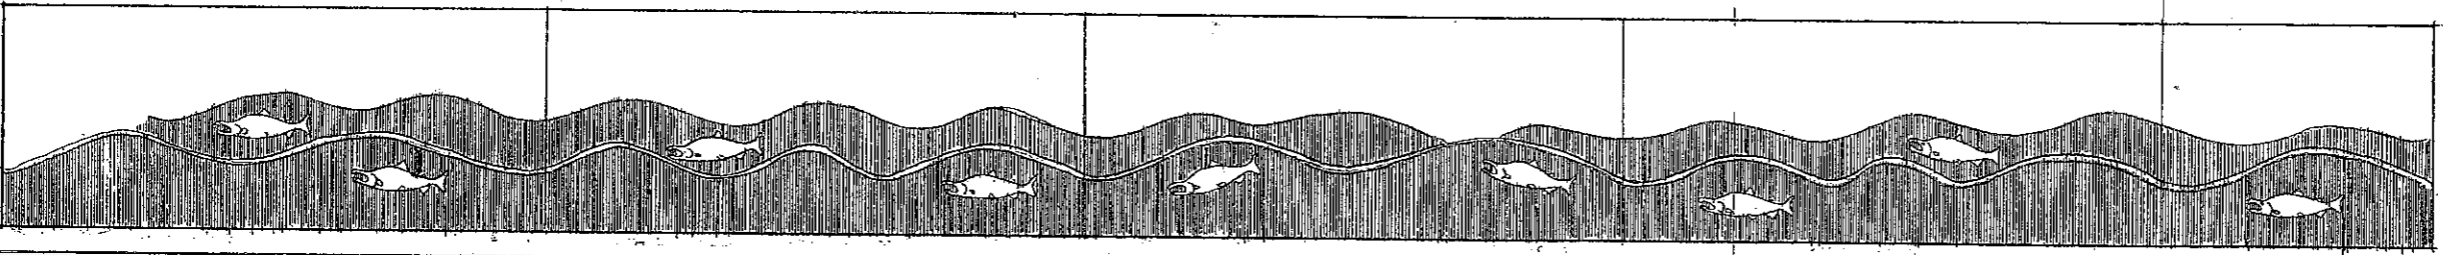


CONCEPT 2

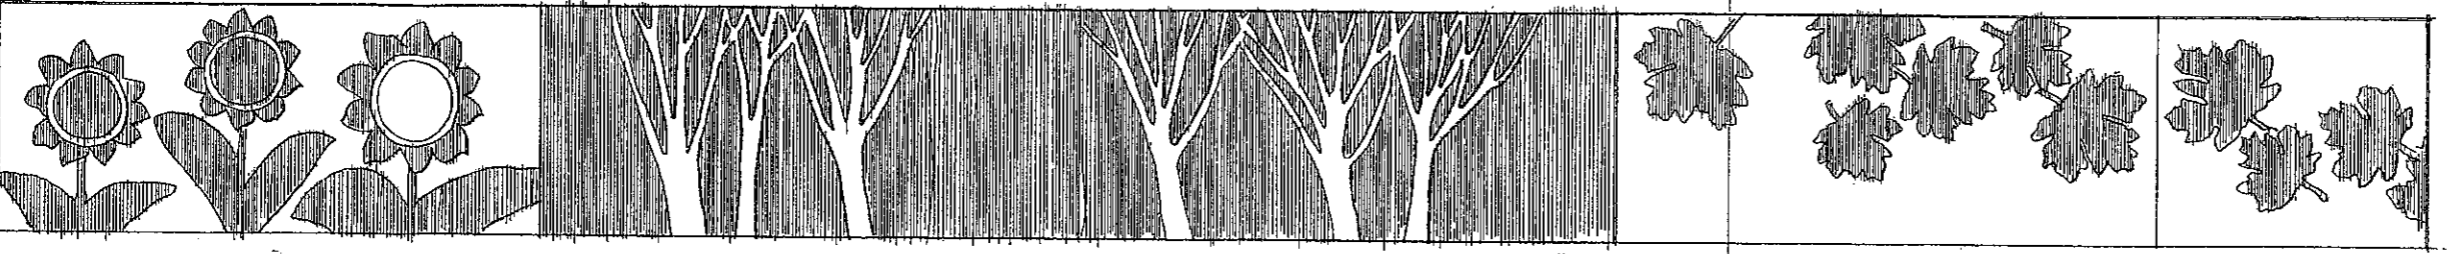

FLANEGAN WALL



ALEX YOUNG NORTHWEST LLC

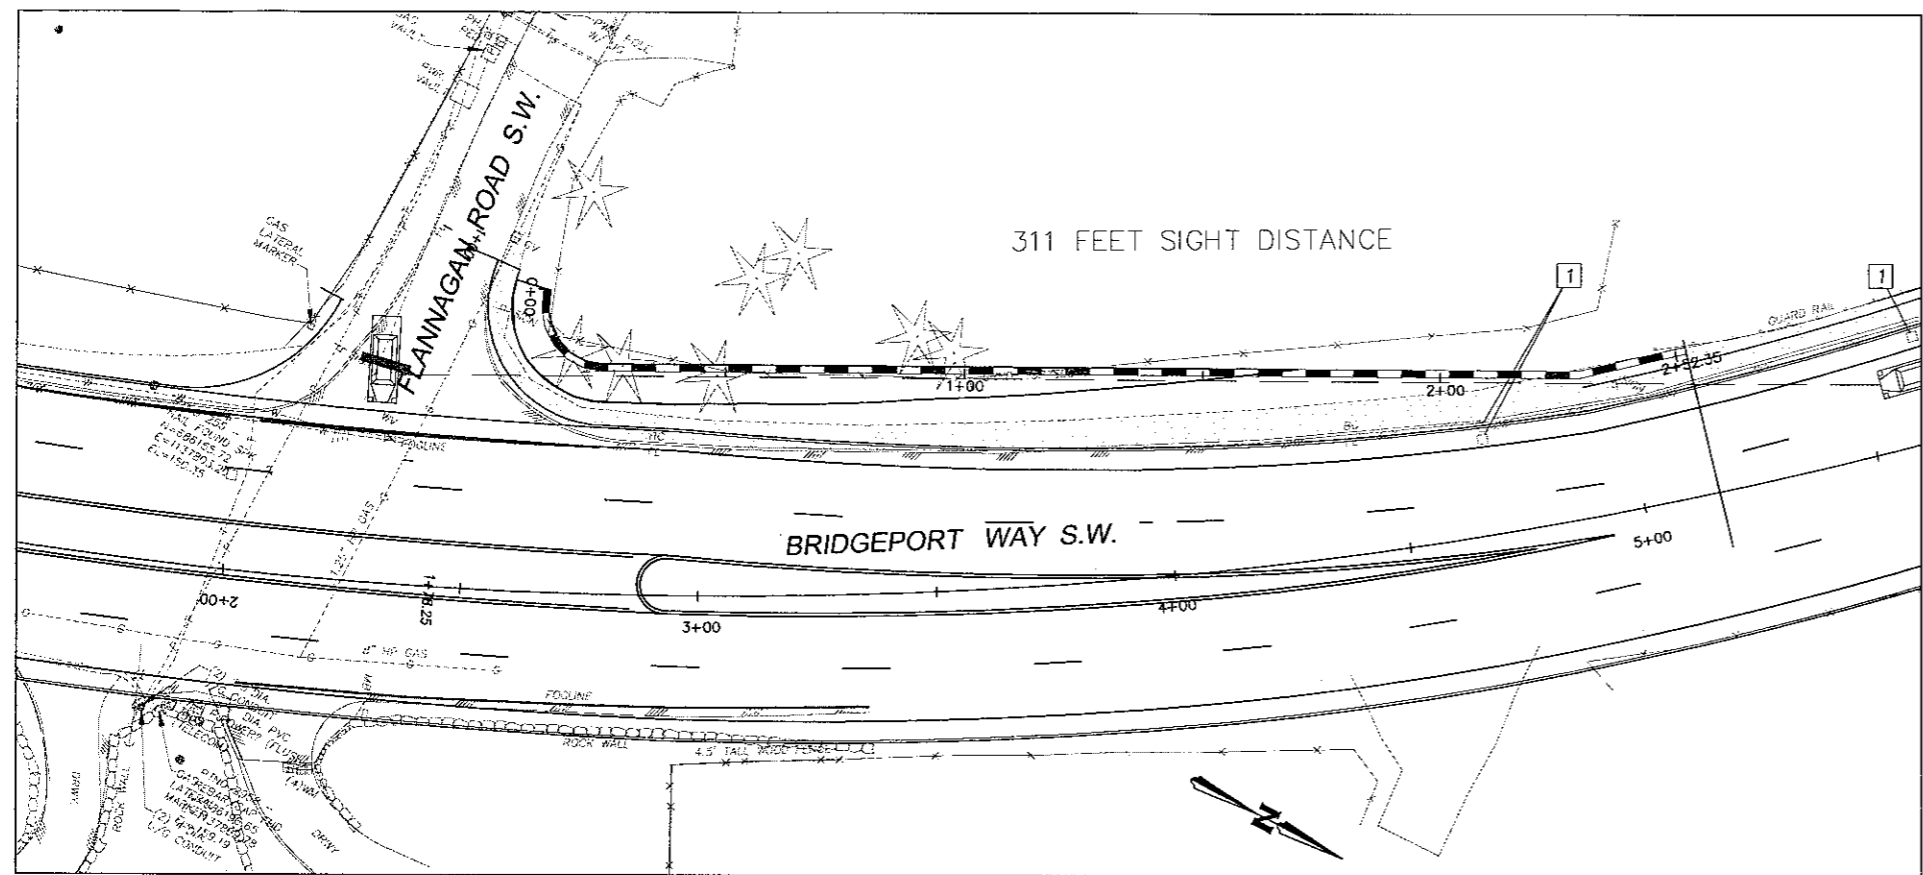

- CONSTRUCTION NOTES:**
- 1 REMOVE FENCE
  - 2 BUILD WALL PER DETAIL...
  - 3 FILL WITH TOPSOIL PER DETAIL...
  - 4 CSTC PER DETAIL...
  - 5 NOTE NOT USED
  - 6 NOTE NOT USED
  - 7 NOTE NOT USED
  - 8 NOTE NOT USED
  - 9 NOTE NOT USED
  - 10 NOTE NOT USED
  - 11 NOTE NOT USED
  - 12 NOTE NOT USED
  - 13 NOTE NOT USED

- STORM DRAINAGE NOTES:**
- 1 CATCH BASIN INSERT PER CITY OF LAKEWOOD STD PLAN SD-2
  - 2 SILT FENCE PER WSDOT STD PLAN I-4.

**WALL PROFILE**

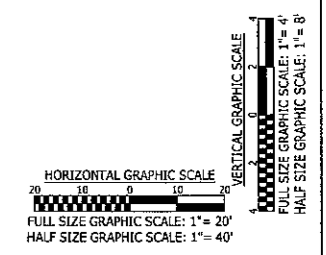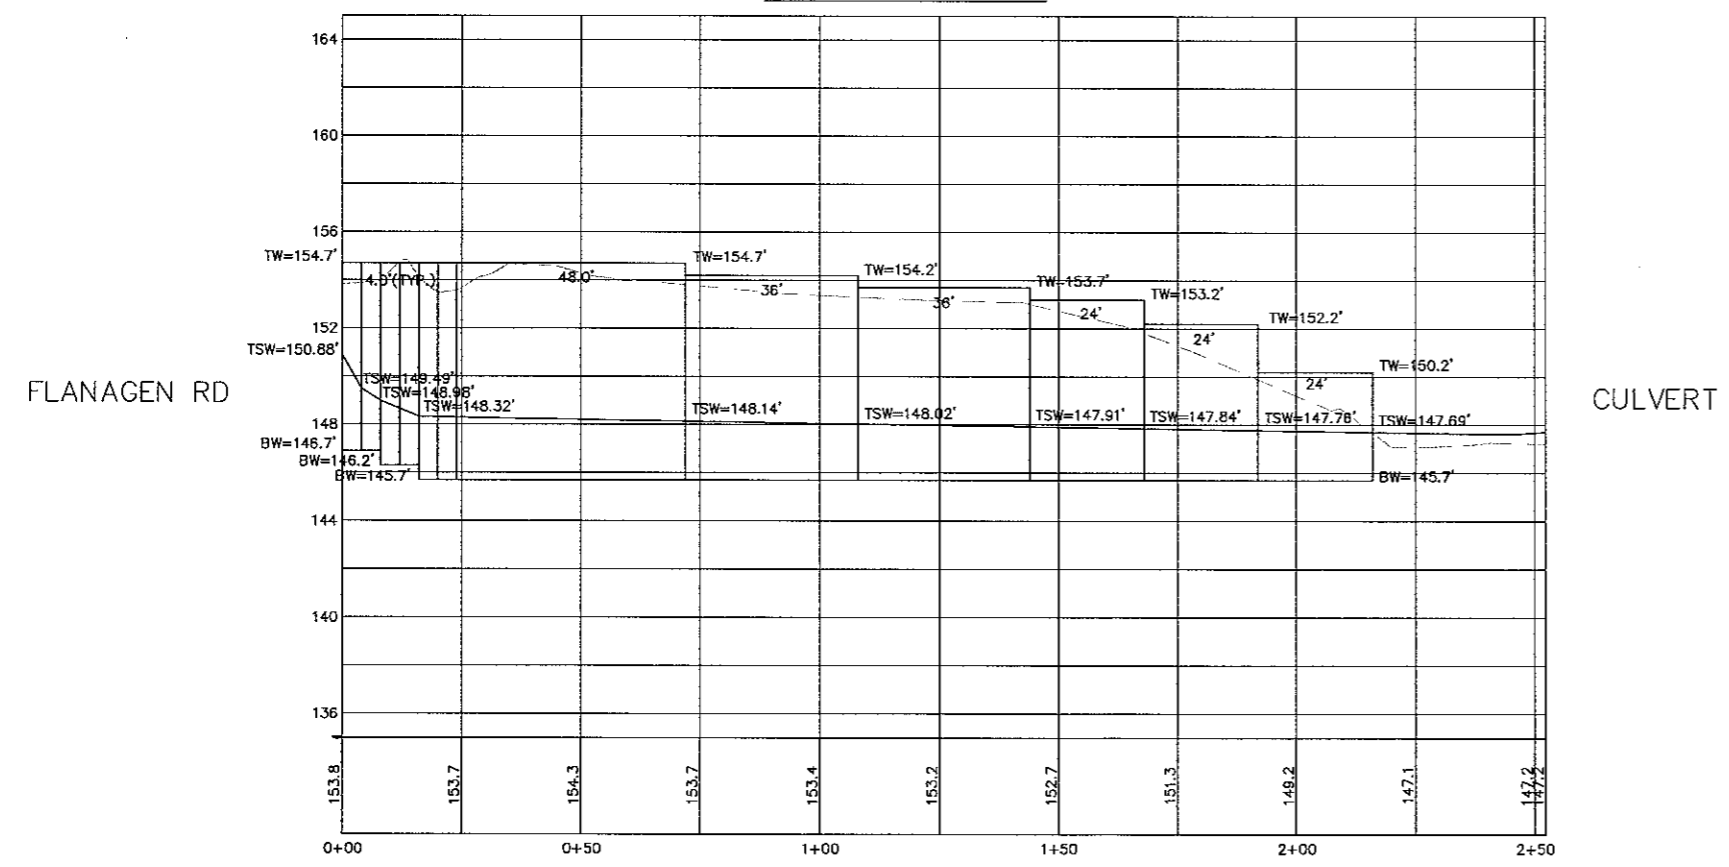

No.	Release/Revision	Re. Date	Re. By	Designed By:
▲				J.HOWE
▲				Drawn By: A.ZACHER
▲				Checked By: D.WINKLER
▲				Approved By: D.WICKSTROM
▲				Project Start Date: 6/5/2007 AS SHOWN
▲				Electronic File Name: 1131 SET



Project Name:	BRIDGEPORT WAY AT FLANEGAN RD RETAINING WALL	Job No.:	e1131
Drawing Name:	ROADWAY LAYOUT AND WALL PROFILE	Drawing No.:	C-4
		Sheet	4 of 5